


LOCATION PLAN

SCALE - N.T.S.


FIRST FLOOR AREA = 18996.25 SQ.FT
 DUCT AREA = 4961.64 SQ.FT.
 FIRST FLOOR AREA = 14034.61 SQ.FT
 TOTAL AREA = 28069.22 SQ.FT
 SAY TOTAL = 2610.00 SQ.M.



**SHRI SHARDA BHAVAN
 EDUCATION SOCIETY'S
 COLLEGE OF
 EDUCATION, NANDED.**

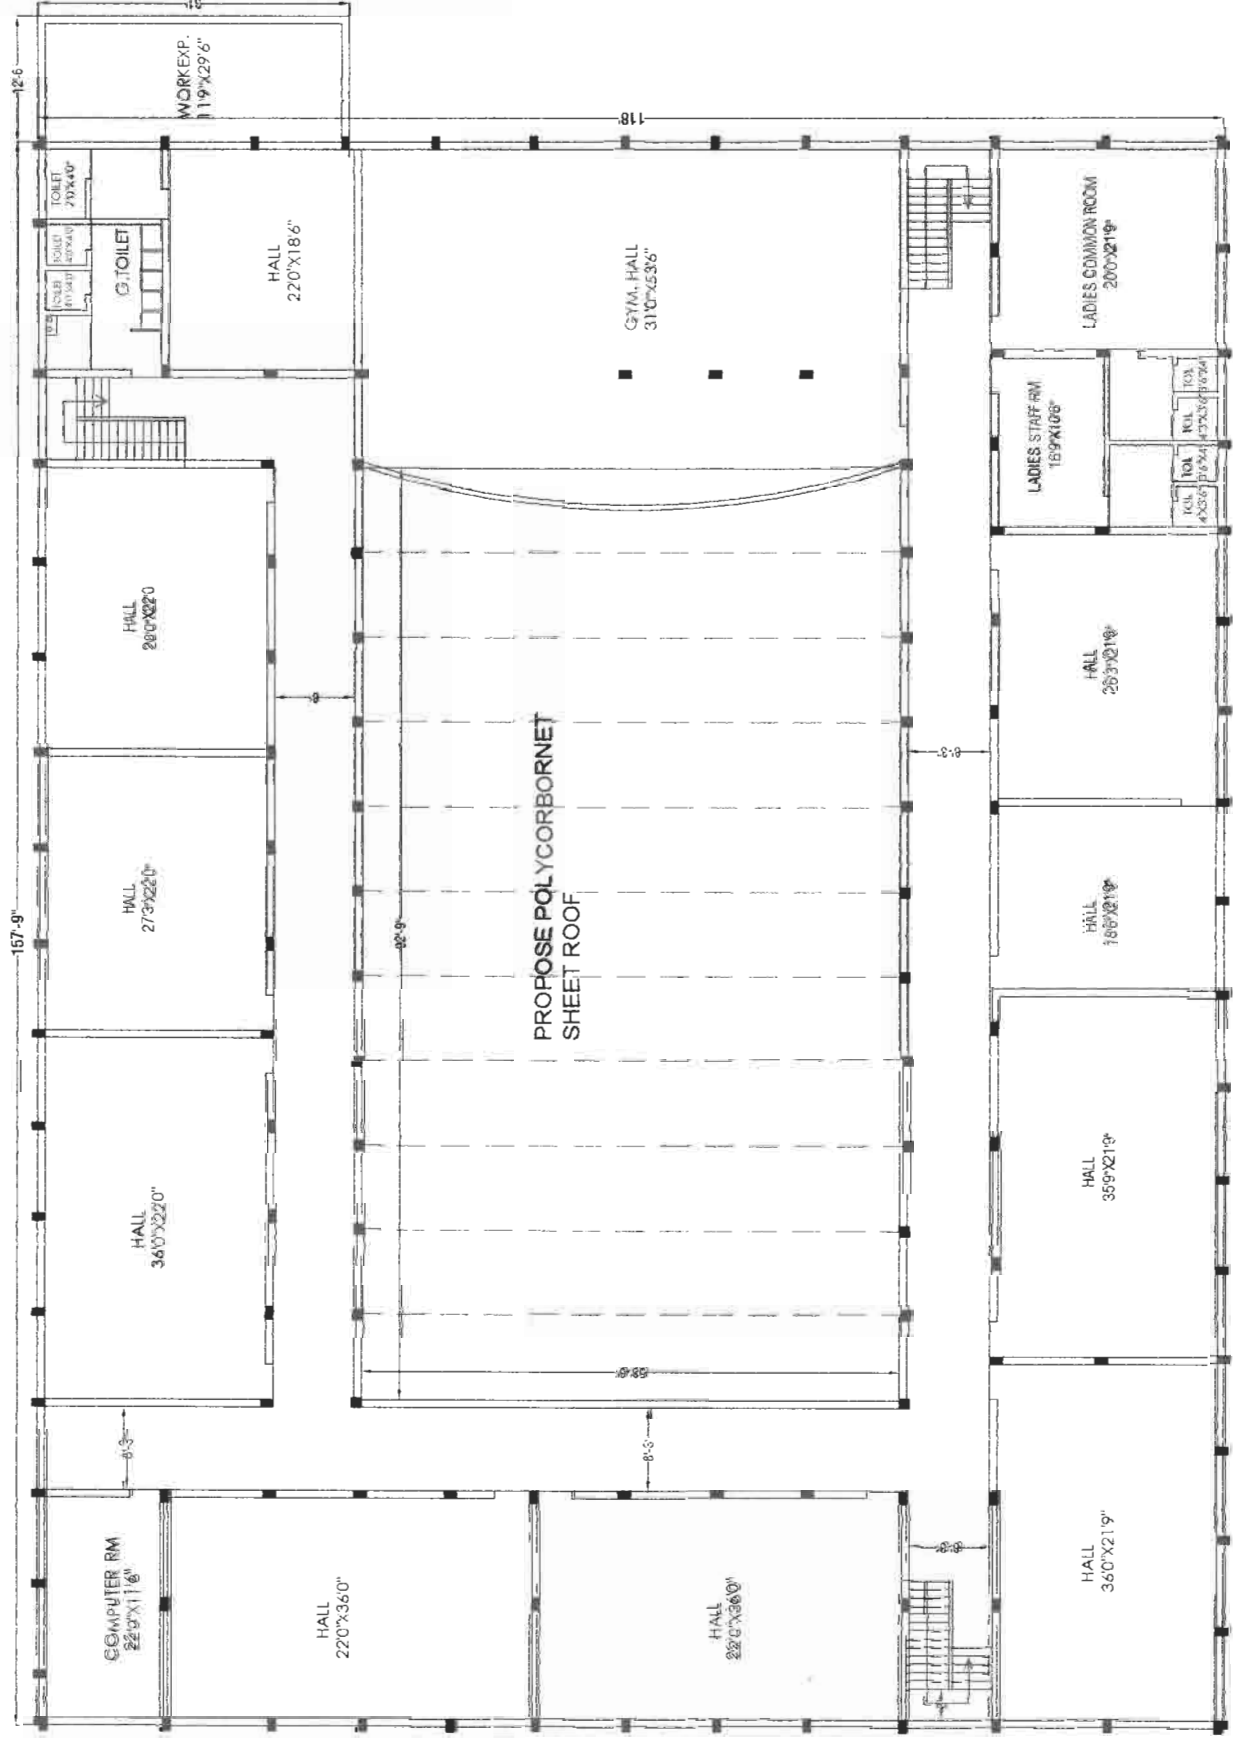

FIRST FLOOR PLAN

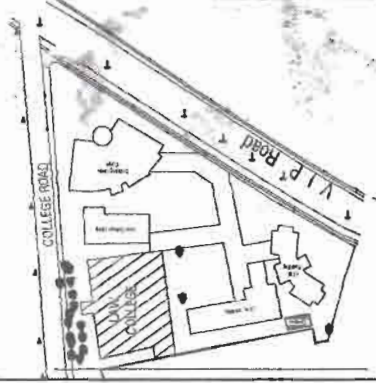


LOCATION PLAN
SCALE - N.T.S.

FIRST FLOOR AREA = 18996.25 SQ.FT
DUCT AREA = 4961.64 SQ.FT.
SECOND FLOOR AREA = 14034.61 SQ.FT



**SHRI SHARDA BHAVAN
EDUCATION SOCIETY'S
COLLEGE OF
EDUCATION, NANDED.**

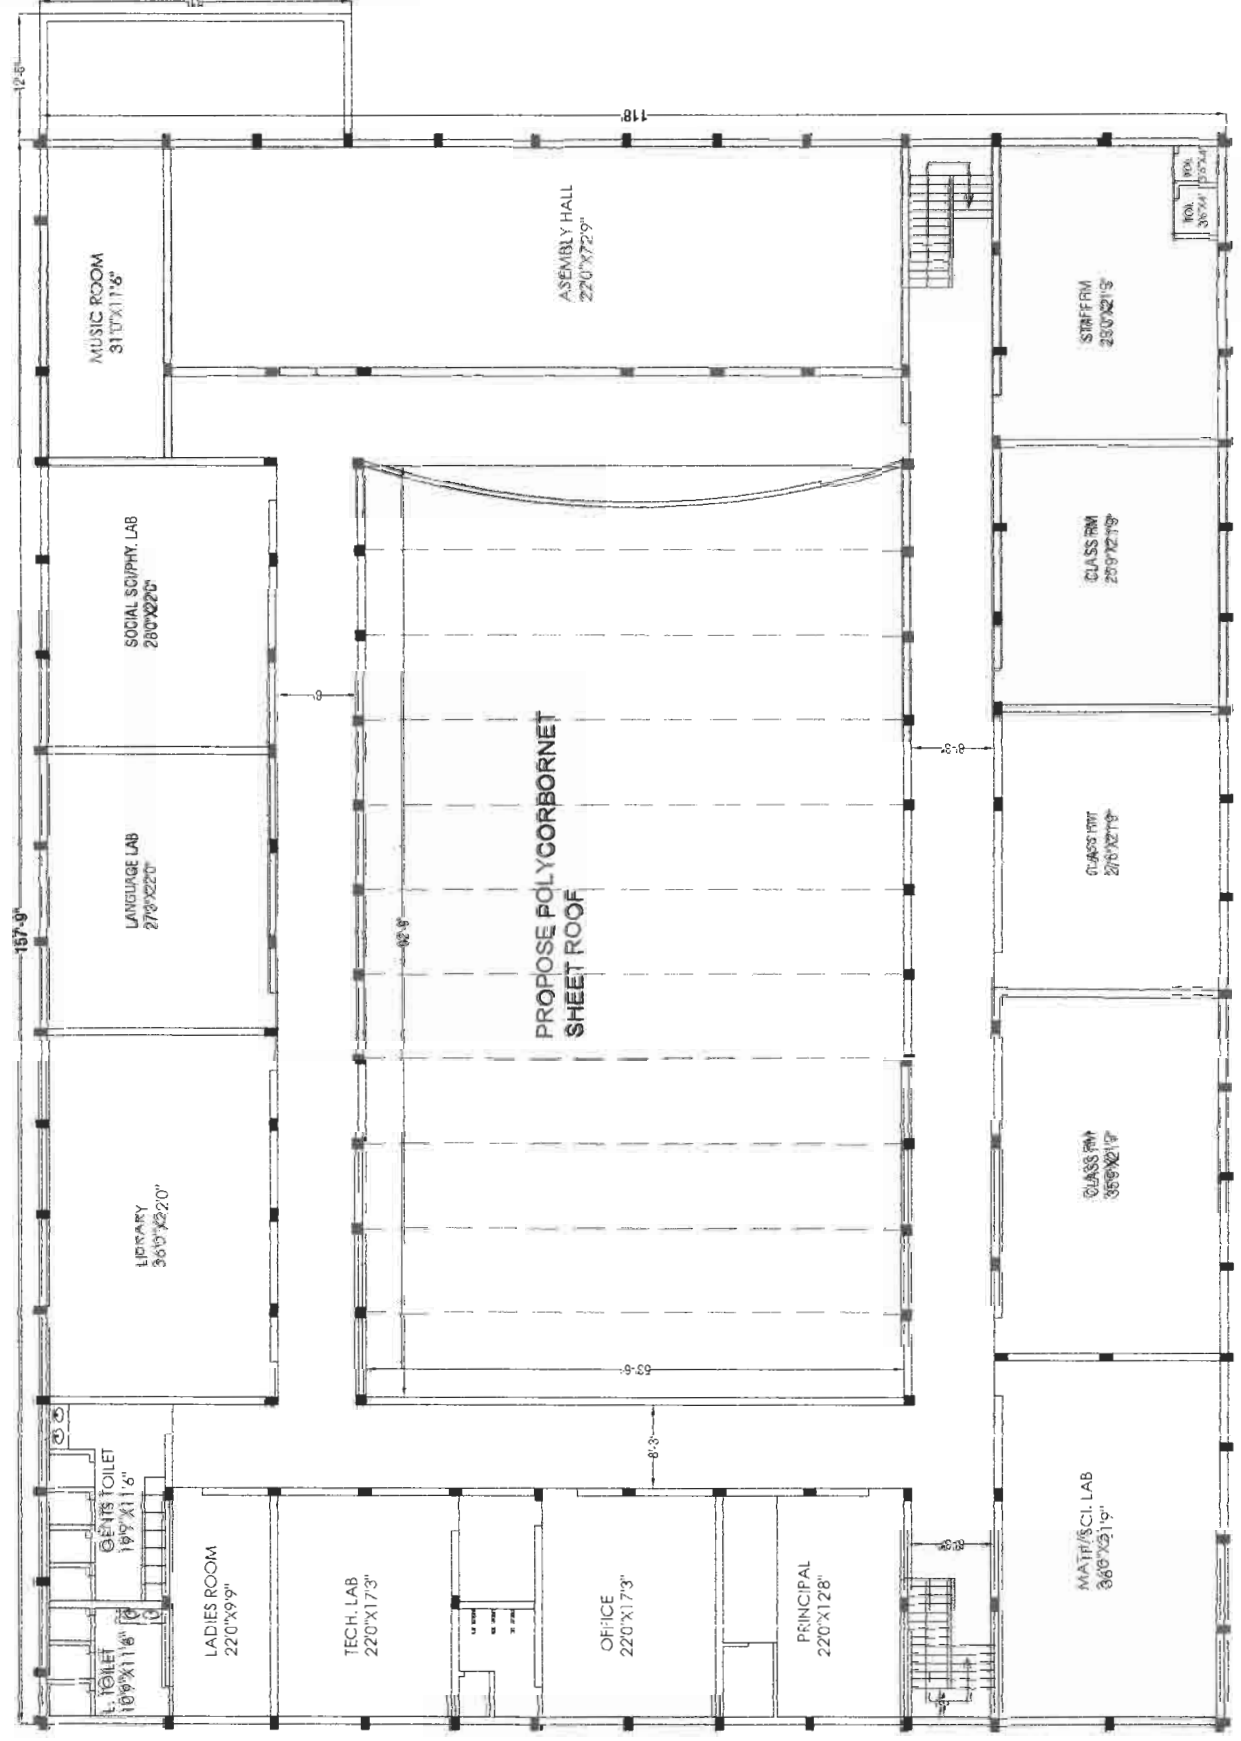

SECOND FLOOR PLAN

LADIES COMMON ROOM
50'0" x 21'5"